




SADA
THE SOUTH AFRICAN
DENTAL ASSOCIATION

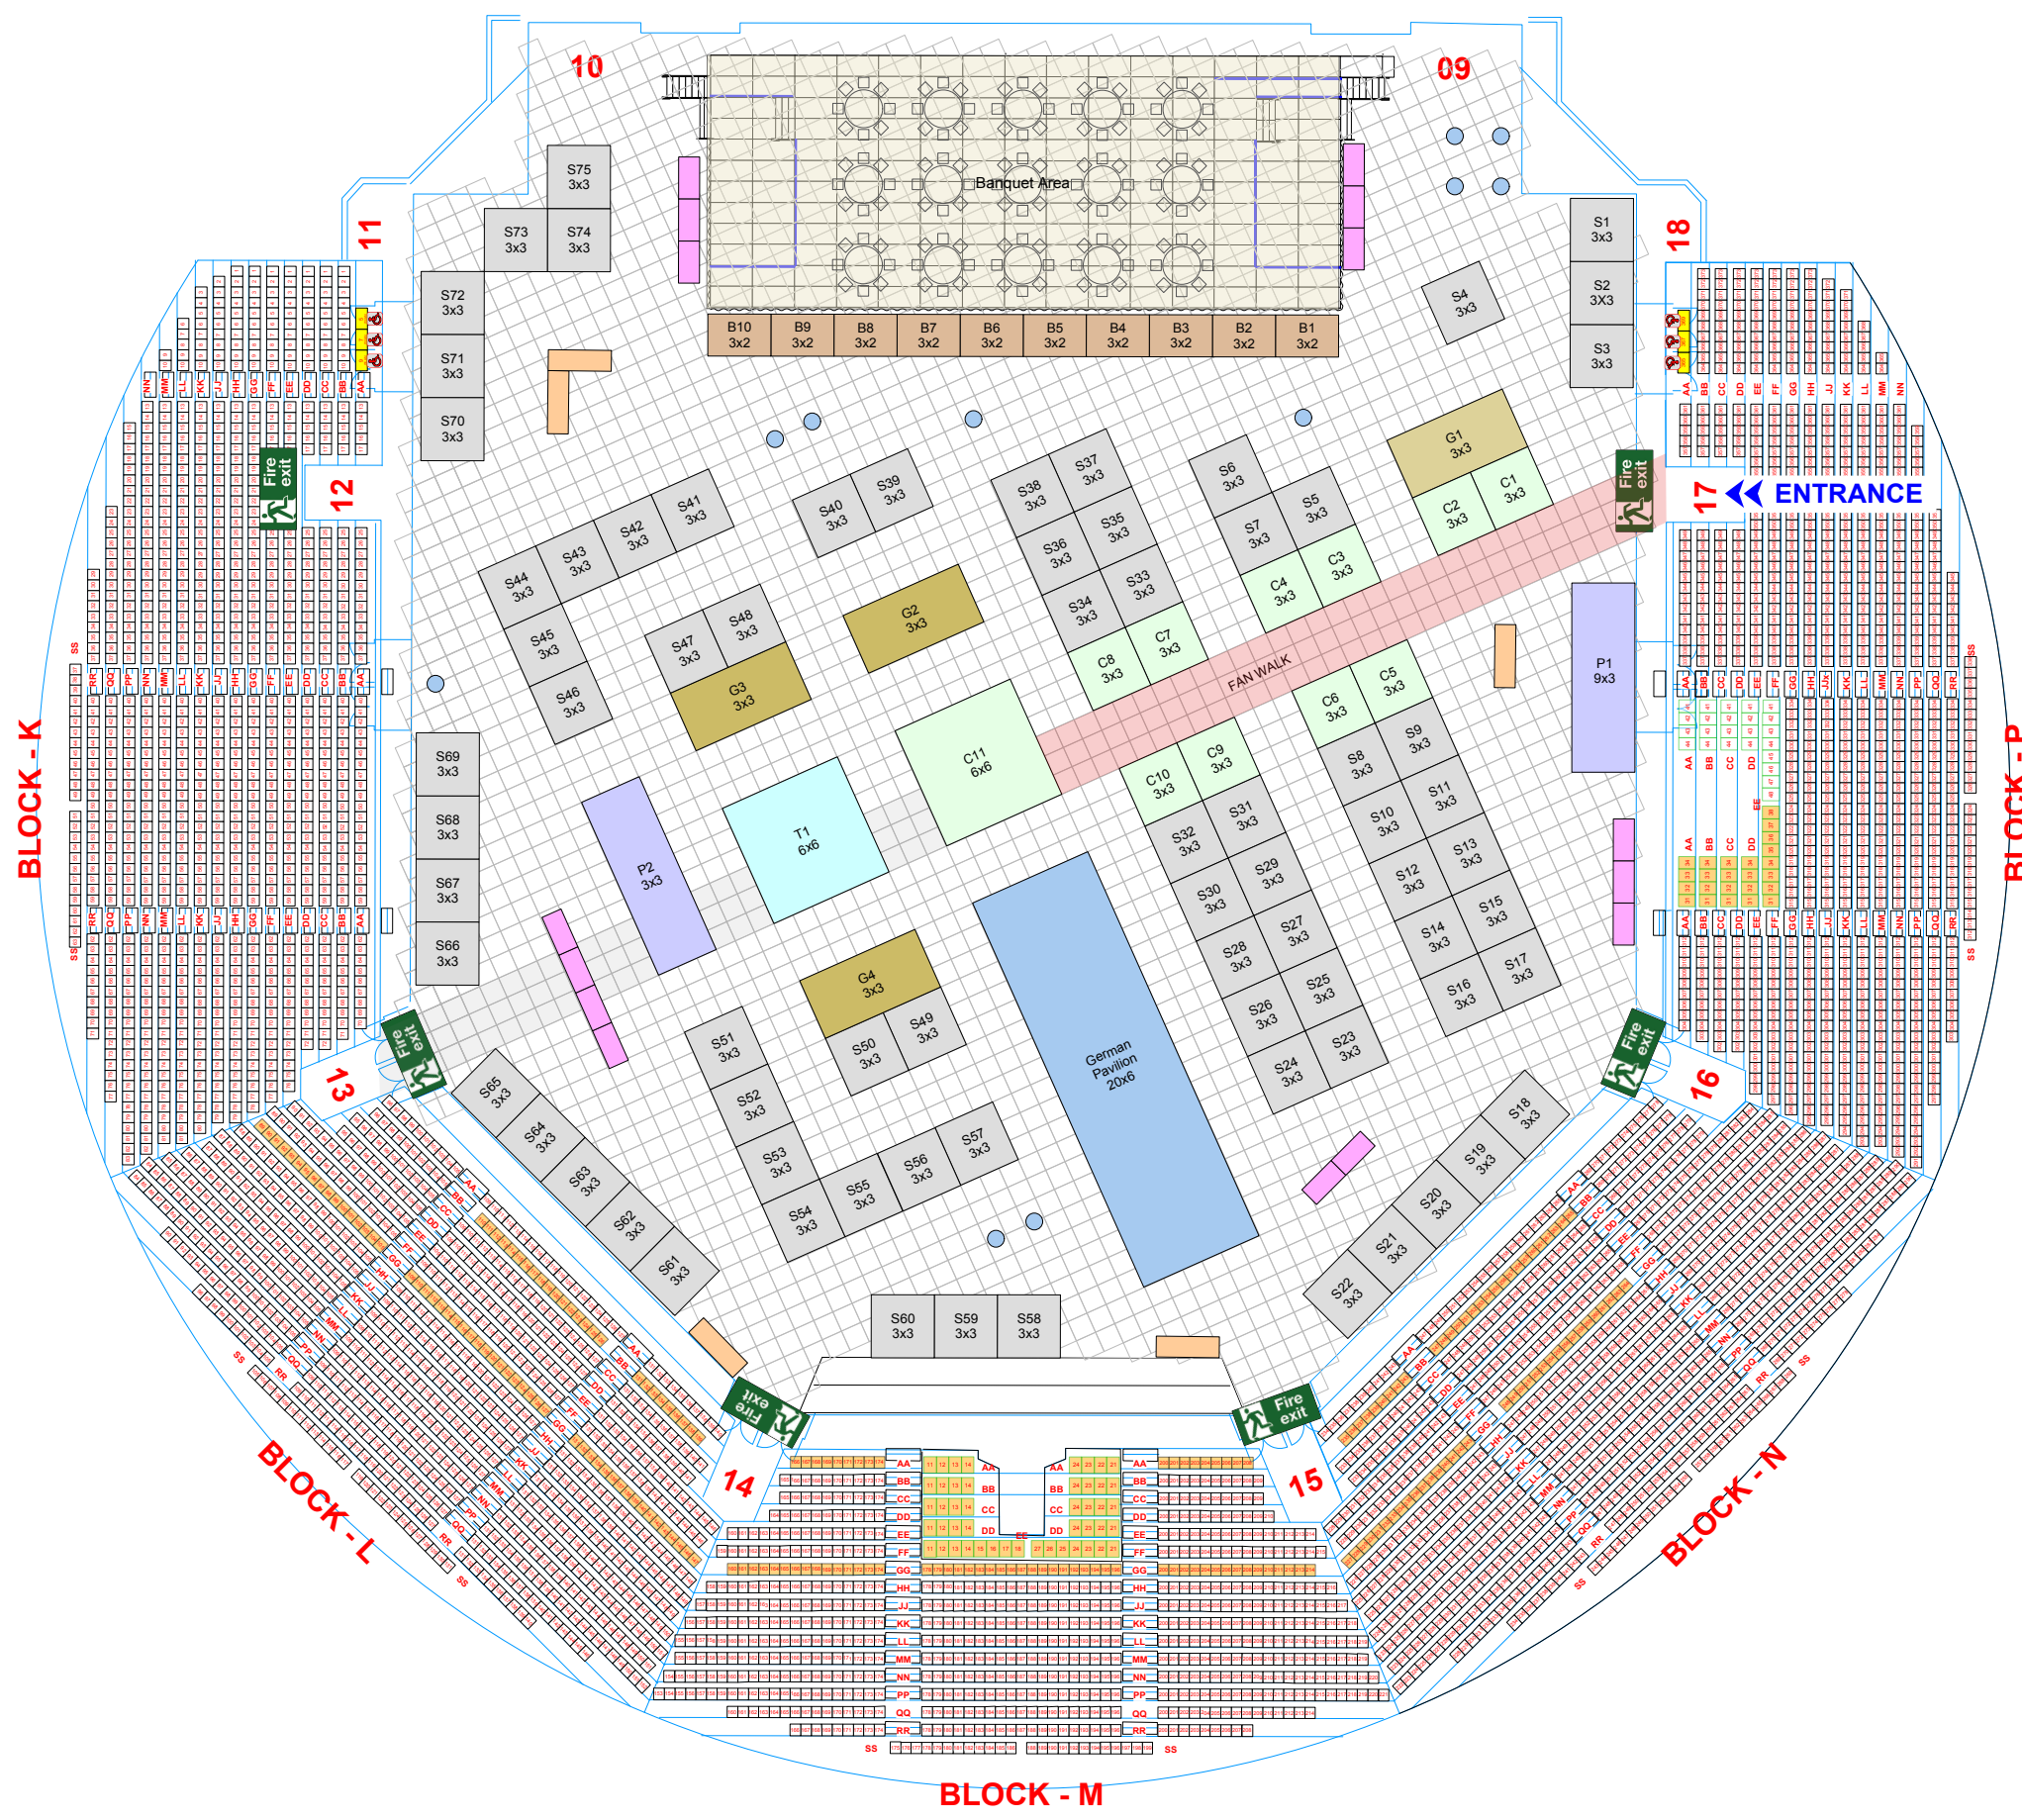

- 36m² Titanium TFS Stand
- 27m² Platinum TFS Stand
- 18m² Gold TFS Stand
- 9m² Silver TFS Stand
- 6m² Bronze Table-top Stand
- Congress Partner TFS Stands
- 120m² German Pavilion
- Fan Walk
- Banquet Area
- Catering Stations
- Coffee Stations
- Cocktail Tables

Floor Plan

SADA 2024

@ Sun Arena - Time Square Casino, Pretoria

Show Dates: 30 August - 1 September 2024

Set-up: 28-29 August 2024

AE brandon@scandisplay.co.za
DESIGN winette@scandisplay.co.za

DWG NO: 81/rev10
2024-03-05



© 2024 - This proposal and design used in this concept are each subject to the national and international copyright laws for the protection of intellectual property rights. It is not allowed to duplicate or hand out this concept and design or any part of it to third parties. Please note that any dissemination to third parties, distribution or copying of this concept and design is prohibited. All dimensions and relevant details to be checked by production and pre-built prior to construction on site. All dimensions are given in mm. Any discrepancies are to be reported to the designer immediately. No changes are to be made to this design without the approval of the designer. Colours and graphics are represented as close as possible but may differ from the actual finished product.