




SADA
THE SOUTH AFRICAN
DENTAL ASSOCIATION

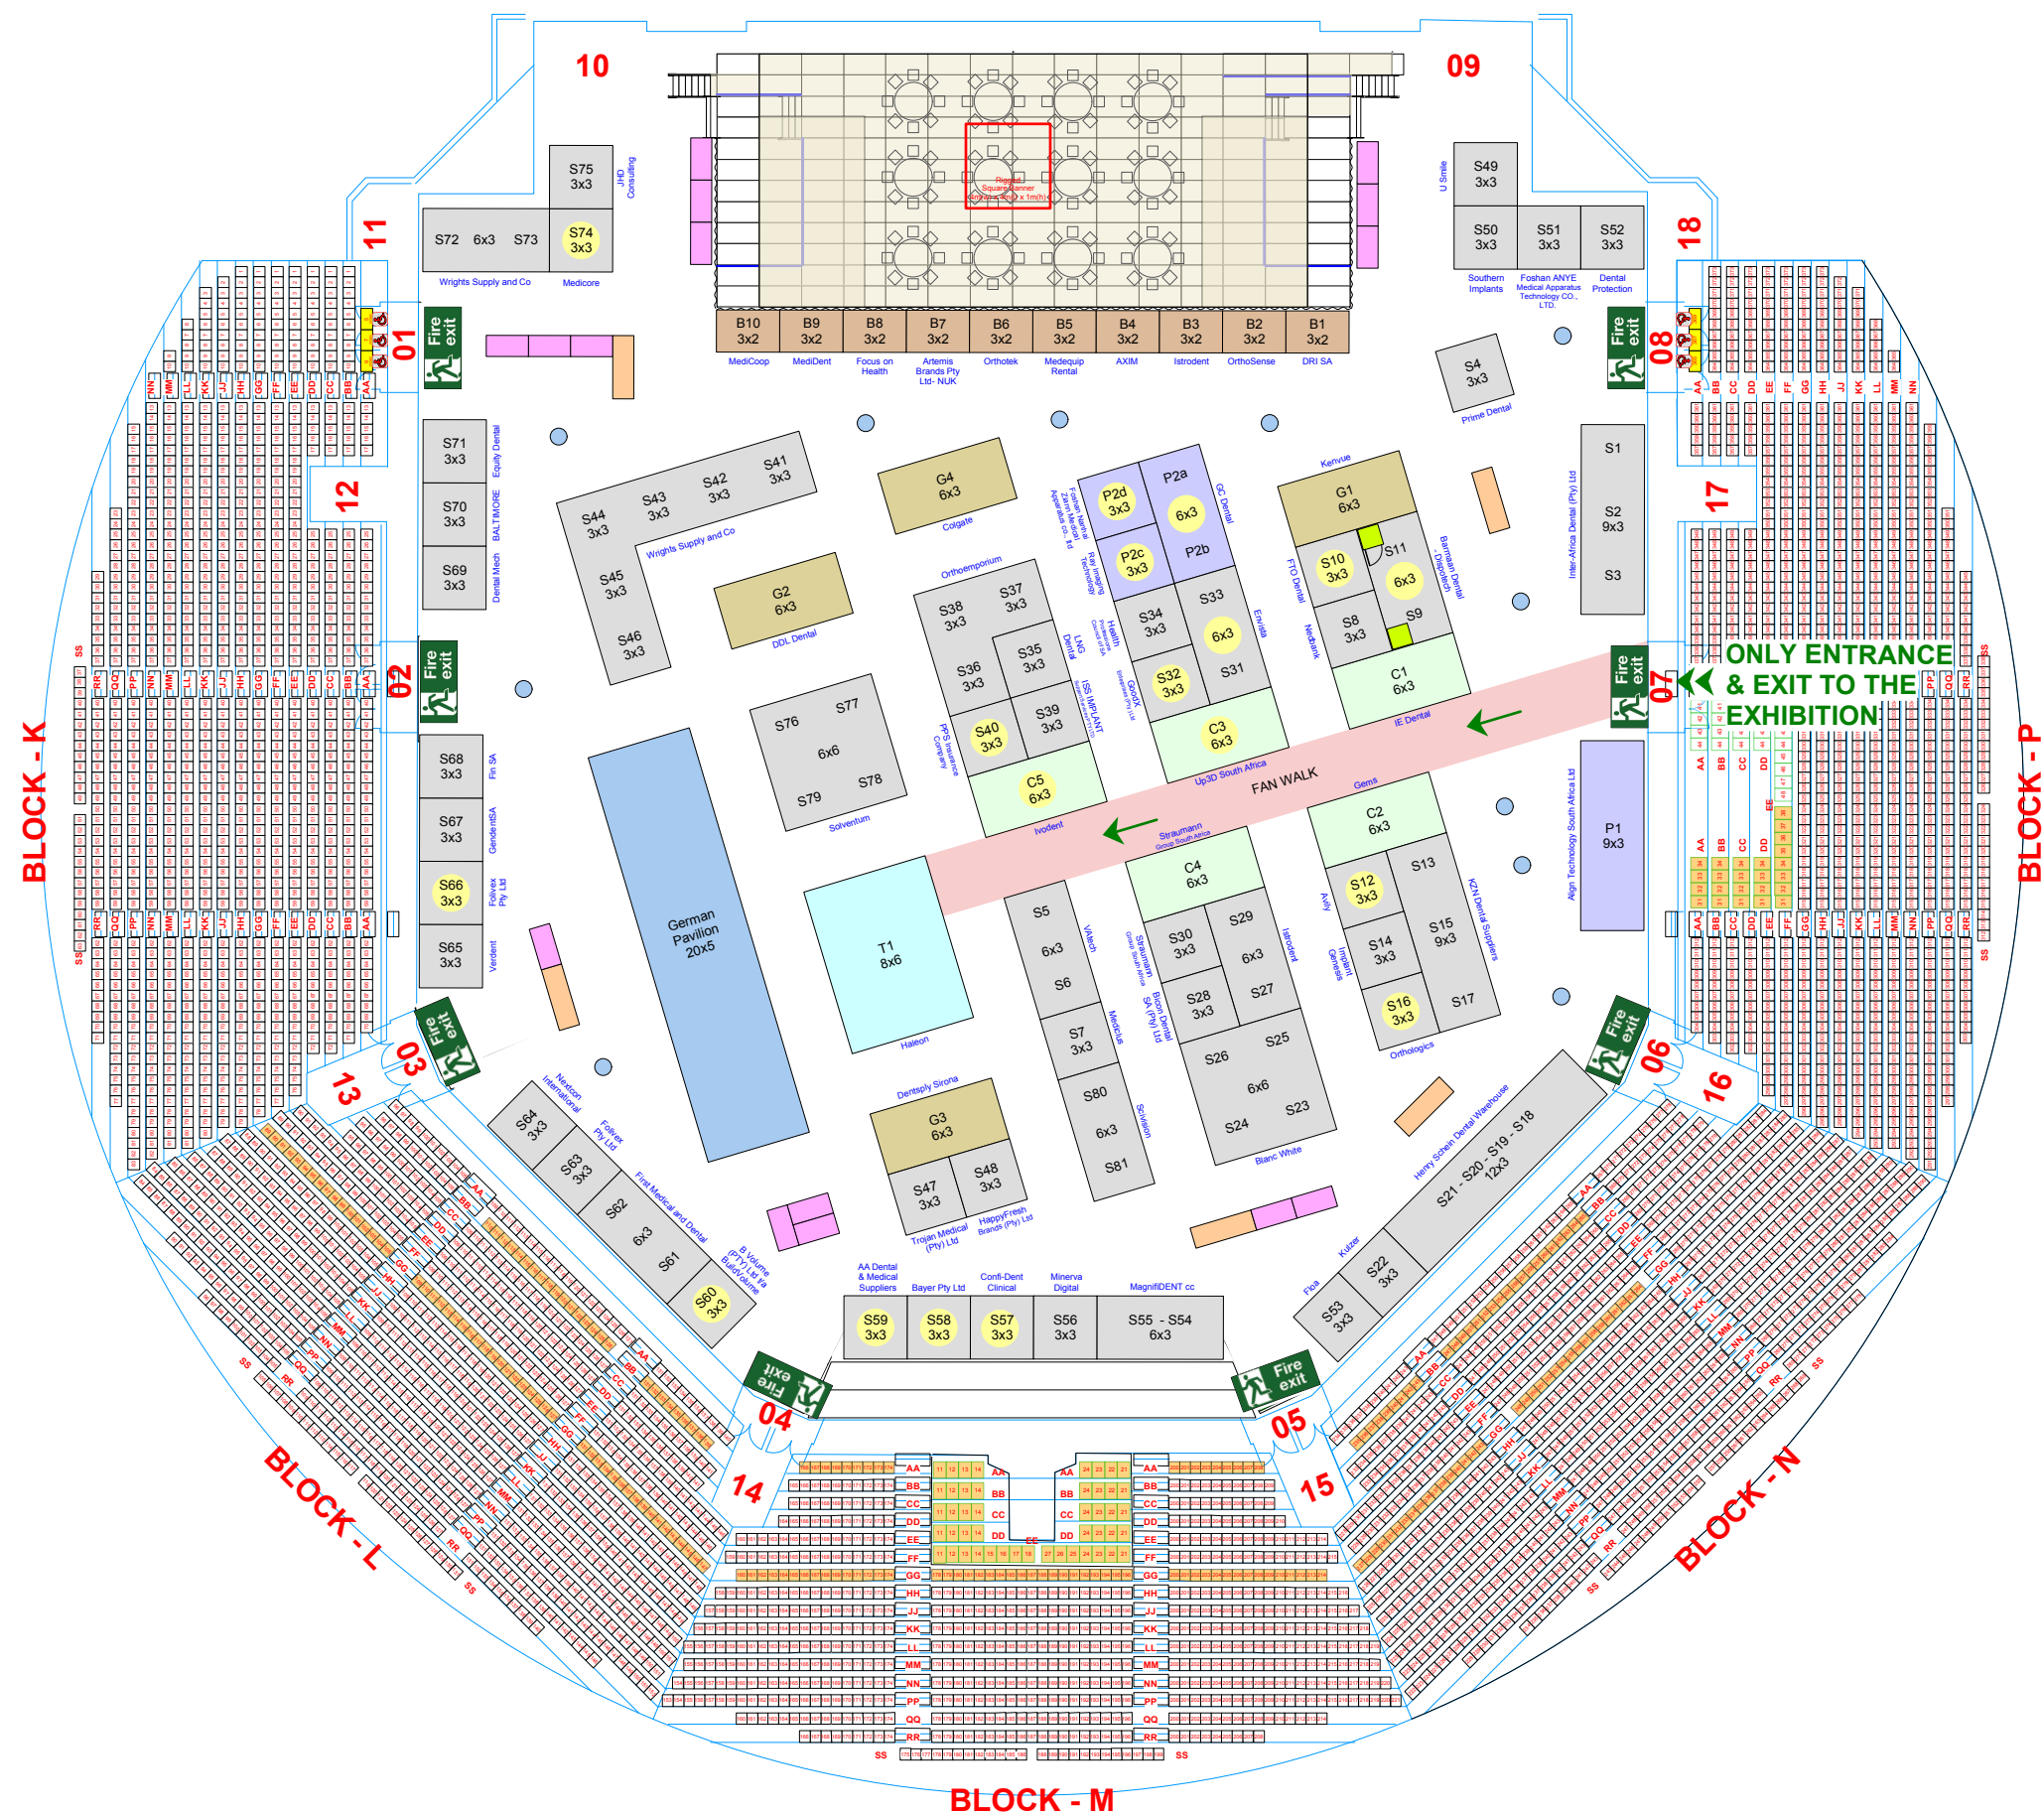

- Titanium Stands (48m² x 1)
- Platinum Stands (27m² x 1 / 36m² x 1)
- Gold Stands (18m² x 4)
- Silver Stands (9m² x 81)
- Bronze Table-top Stand (6m² x 10)
- Fabric Shell Booths
- PST Shell
- Prime Stands (18m² x 5)
- 100m² German Pavilion
- Fan Walk
- Banquet Area / DPL / SADA Lounge
- Catering Stations
- Coffee Stations
- Cocktail Tables
- Rigged Square Banner (4m x 4m x 1m)

FLOOR PLAN

SADA 2024
Venue: Sun Arena - Time Square Casino, Pretoria

Show Dates: 30 August - 1 September 2024
Set-up: 28-29 August 2024

AE brandon@scandisplay.co.za
DESIGN winette@scandisplay.co.za

DWG NO: 81/rev32
2024-08-21



© 2024 Scan Display Solutions (Pty) Limited. All rights reserved. This document, including all designs, concepts, and proposals contained herein, is the intellectual property of Scan Display Solutions (Pty) Limited. Unauthorized reproduction, reverse engineering, distribution, or use of this material, in whole or in part, is strictly prohibited without the prior written consent of Scan Display Solutions (Pty) Limited. Colours and graphics are depicted as close as possible but may differ from the actual product. Unless otherwise specified, all dimension are in mm (Millimeters)